

1 UNIT B: GROUND FLOOR - KITCHEN OPTION 1

1/8" = 1'-0"

**COLLABORATIVE DESIGN ARCHITECTS**  
 2300 GRANT ROAD, SUITE C, BILLINGS, MT 59102 | T. 406.248.3443 | F. 406.248.9749  
 www.collaborativedesignarchitects.com


COPYRIGHT © 2014  
 THESE DOCUMENTS, IN PART OR IN WHOLE, AND THE DESIGN THEY REPRESENT ARE THE SOLE PROPERTY OF COLLABORATIVE DESIGN ARCHITECTS. ANY REPRODUCTION, REPRODUCTION, MODIFICATION OR ADAPTATION WITHOUT THE EXPRESS WRITTEN CONSENT OF COLLABORATIVE DESIGN ARCHITECTS IS STRICTLY PROHIBITED.

PROJECT: Island at Rock Creek Duplex  
 LOCATION: Kainu Avenue Red Lodge, Montana  
 PREPARED FOR: Kieley Construction

DATE	REVISION
06JAN14	UNIT B KITCHENS

DRAWN BY: WJH  
 PROJECT NO. 1230

DUPLEX UNIT B  
 KITCHEN  
 OPTION 1

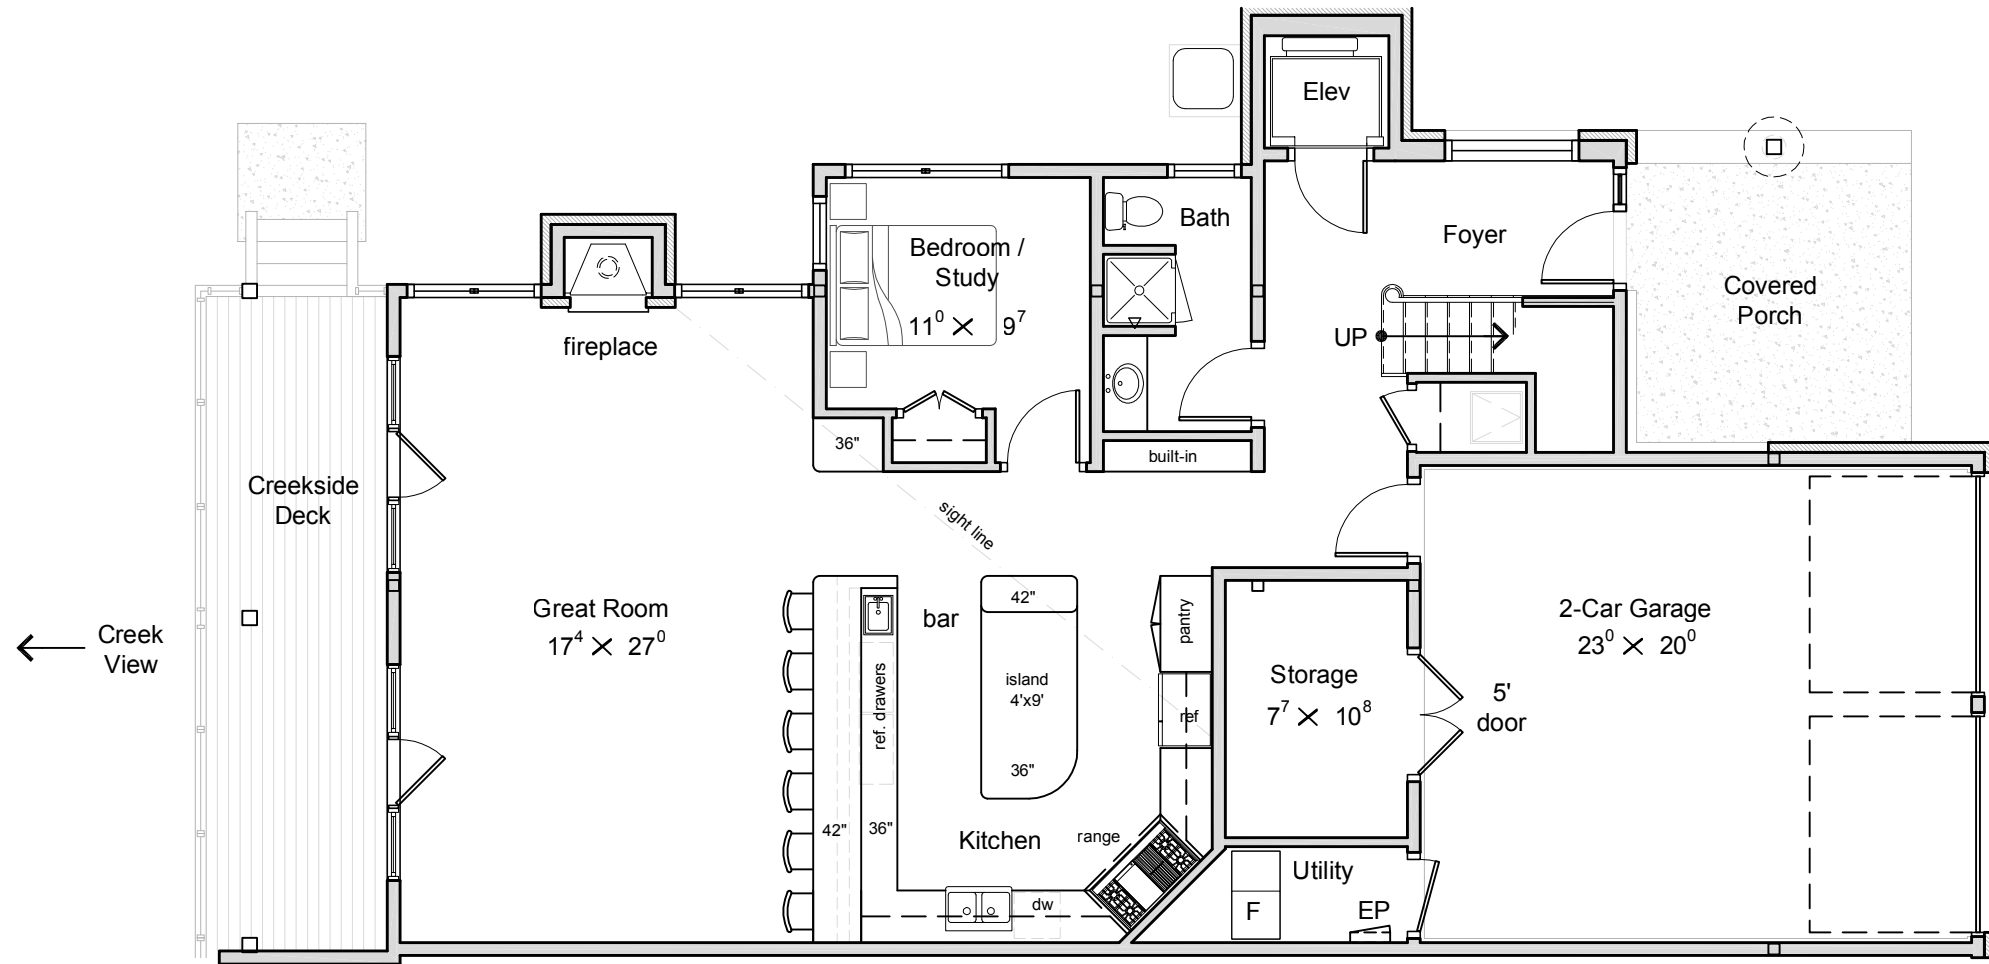

2 UNIT B: GROUND FLOOR - KITCHEN OPTION 2

1/8" = 1'-0"

**COLLABORATIVE DESIGN ARCHITECTS**  
 2300 GRANT ROAD, SUITE C, BILLINGS, MT 59102 T. 406.248.2443 F. 406.248.2749  
 COPYRIGHT © 2014


THESE DOCUMENTS, IN PART OR IN WHOLE, AND THE DESIGN THEY REPRESENT ARE THE SOLE PROPERTY OF COLLABORATIVE DESIGN ARCHITECTS. NO PART OF THESE DOCUMENTS MAY BE REPRODUCED, COPIED, REPRODUCED, MODIFIED, OR ADAPTED IN ANY MANNER WITHOUT THE EXPRESS WRITTEN CONSENT OF COLLABORATIVE DESIGN ARCHITECTS. ARCHITECTS IS STRICTLY PROHIBITED.

PROJECT: Island at Rock Creek Duplex  
 LOCATION: Kainu Avenue Red Lodge, Montana  
 PREPARED FOR: Kieley Construction

DATE	REVISION
06JAN14	UNIT B KITCHENS

DRAWN BY: WJH  
 PROJECT NO. 1230

DUPLEX UNIT B  
 KITCHEN  
 OPTION 2

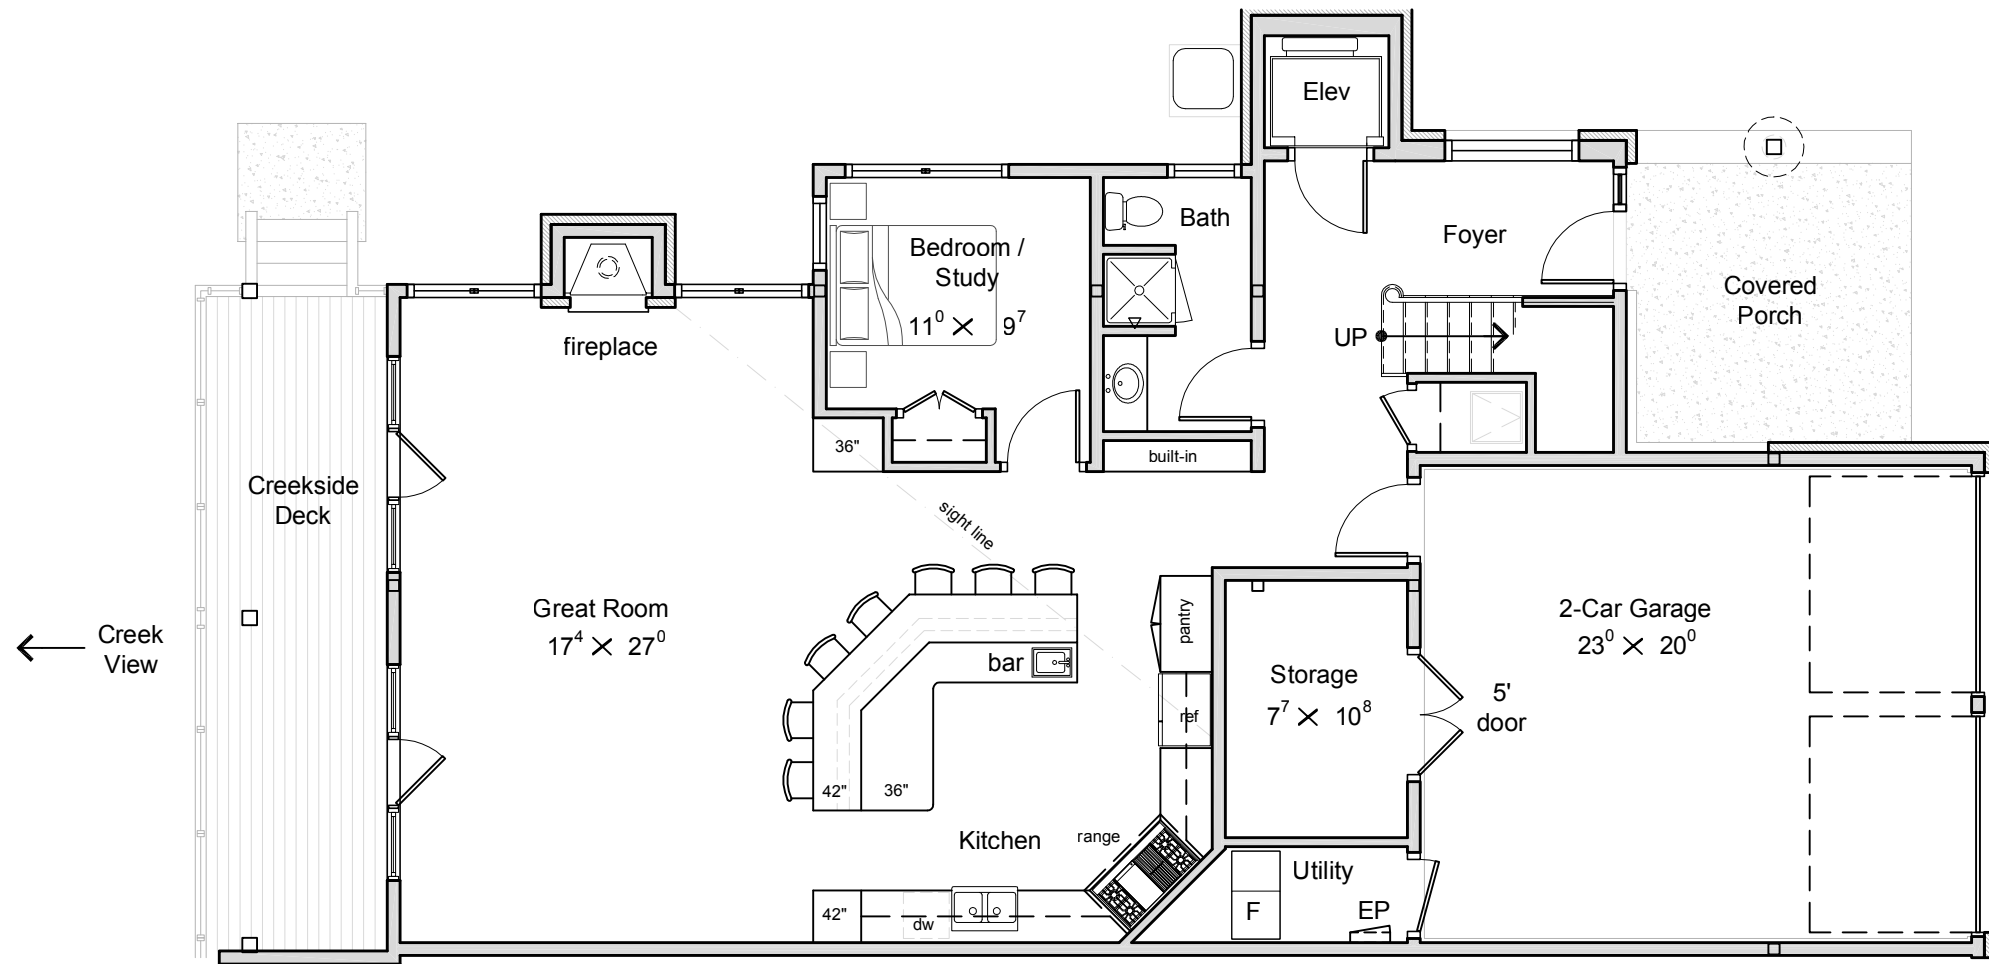

3 UNIT B: GROUND FLOOR - KITCHEN OPTION 3

1/8" = 1'-0"

**COLLABORATIVE DESIGN ARCHITECTS**  
 2300 GRAND ROAD, SUITE C, BILLINGS, MT 59102 T. 406.248.2443 F. 406.248.9749  
 COPYRIGHT © 2014


THESE DOCUMENTS, IN PART OR IN WHOLE, AND THE DESIGN THEY REPRESENT ARE THE SOLE PROPERTY OF COLLABORATIVE DESIGN ARCHITECTS. ANY REPRODUCTION, REPRODUCTION, MODIFICATION OR ADAPTATION WITHOUT THE EXPRESS WRITTEN CONSENT OF COLLABORATIVE DESIGN ARCHITECTS IS STRICTLY PROHIBITED.

PROJECT: Island at Rock Creek Duplex  
 LOCATION: Kainu Avenue Red Lodge, Montana  
 PREPARED FOR: Kieley Construction

DATE	REVISION
06JAN14	UNIT B KITCHENS

DRAWN BY: WJH  
 PROJECT NO. 1230

DUPLEX UNIT B  
 KITCHEN  
 OPTION 3

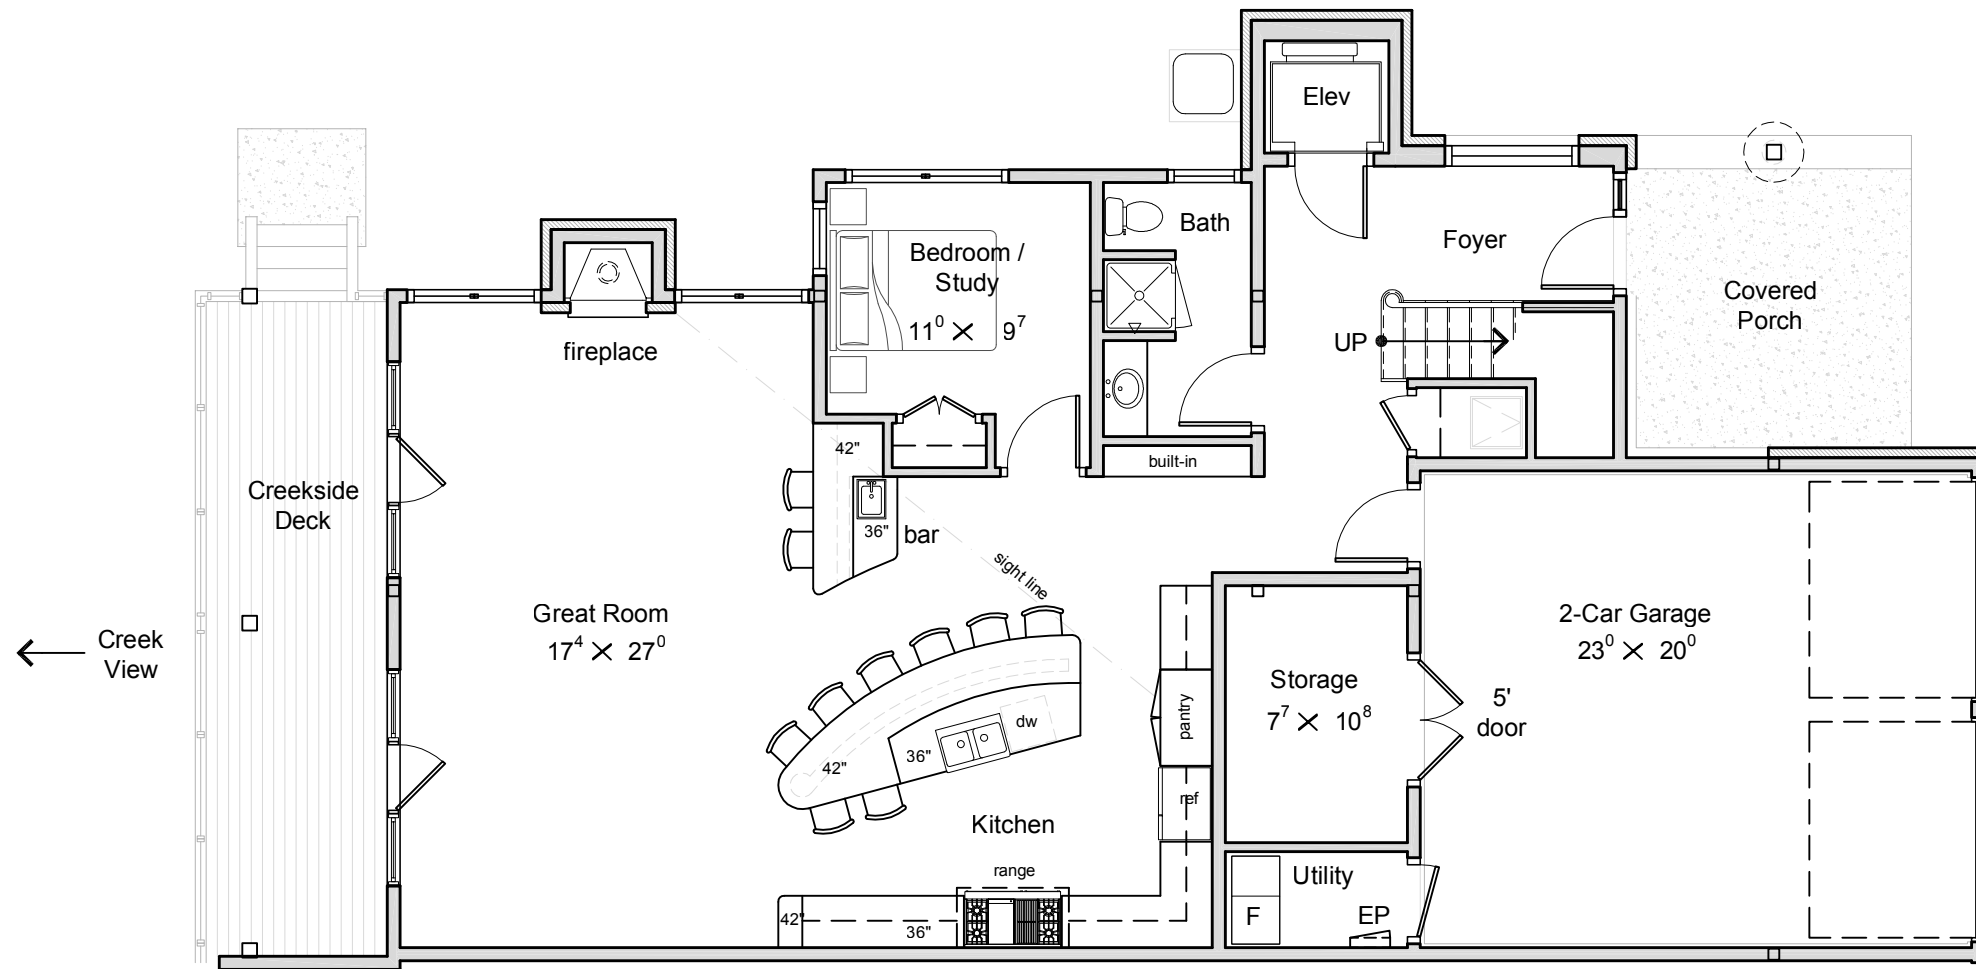

4 UNIT B: GROUND FLOOR - KITCHEN OPTION 4

1/8" = 1'-0"


**COLLABORATIVE DESIGN ARCHITECTS**  
 2300 GRANT ROAD, SUITE C, BILLINGS, MT 59102 T. 406.248.2443 F. 406.248.9749  
 COPYRIGHT © 2014  
 THESE DOCUMENTS, IN PART OR IN WHOLE, AND THE DESIGN THEY REPRESENT ARE THE SOLE PROPERTY OF COLLABORATIVE DESIGN ARCHITECTS. NO PART OF THESE DOCUMENTS MAY BE REPRODUCED, COPIED, REPRODUCED, MODIFIED, OR ADAPTED WITHOUT THE EXPRESS WRITTEN CONSENT OF COLLABORATIVE DESIGN ARCHITECTS IS STRICTLY PROHIBITED.

PROJECT: Island at Rock Creek Duplex  
 LOCATION: Kainu Avenue Red Lodge, Montana  
 PREPARED FOR: Kieley Construction

DATE	REVISION
06JAN14	UNIT B KITCHENS

DRAWN BY: WJH  
 PROJECT NO. 1230

DUPLEX UNIT B  
 KITCHEN  
 OPTION 4

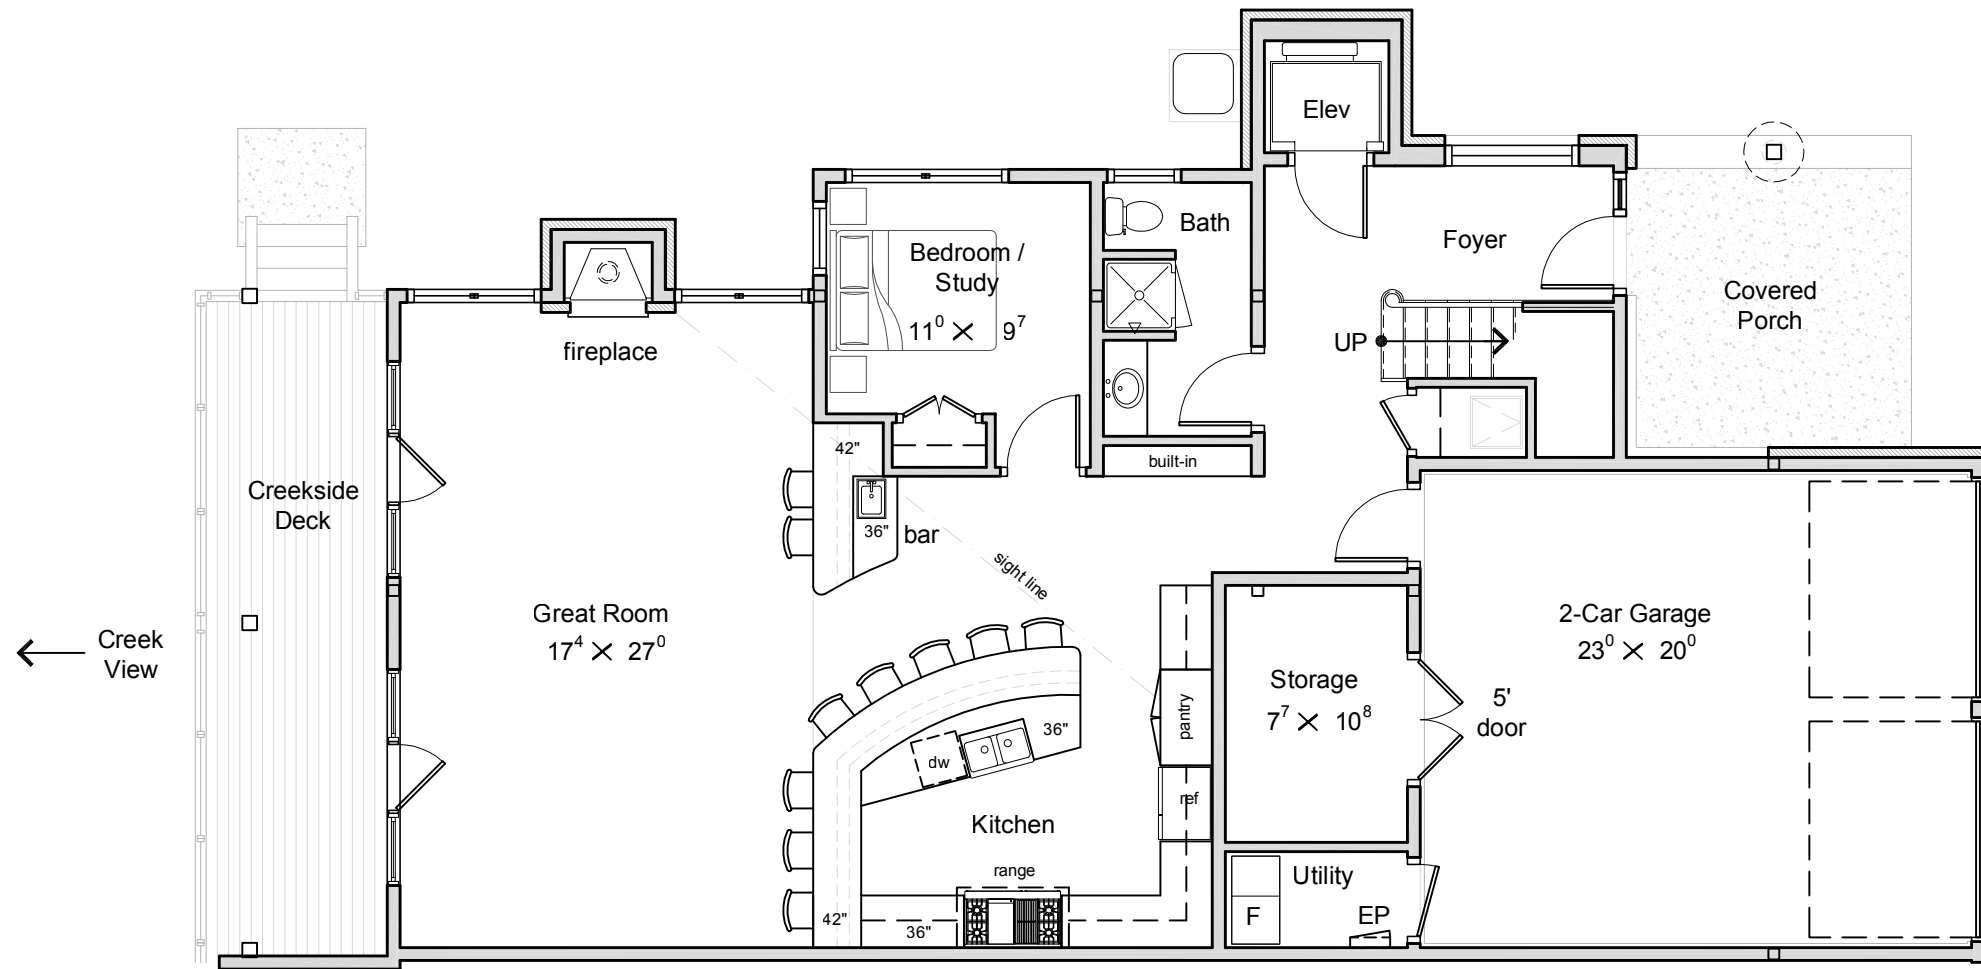

← Creek View

5 UNIT B: GROUND FLOOR - KITCHEN OPTION 5

1/8" = 1'-0"


**COLLABORATIVE DESIGN ARCHITECTS**  
 2300 GRAND ROAD, SUITE C, BILLINGS, MT 59102 T. 406.248.2443 F. 406.248.2795  
 COPYRIGHT © 2014  
 THESE DOCUMENTS, IN PART OR IN WHOLE, AND THE DESIGN THEY REPRESENT ARE THE SOLE PROPERTY OF COLLABORATIVE DESIGN ARCHITECTS. NO PART OF THESE DOCUMENTS, IN WHOLE OR IN PART, MAY BE REPRODUCED, COPIED, REPRODUCED, MODIFIED, OR ADAPTED WITHOUT THE EXPRESS WRITTEN CONSENT OF COLLABORATIVE DESIGN ARCHITECTS IS STRICTLY PROHIBITED.

PROJECT: Island at Rock Creek Duplex  
 LOCATION: Kainu Avenue Red Lodge, Montana  
 PREPARED FOR: Kieley Construction

DATE	REVISION
06JAN14	UNIT B KITCHENS

DRAWN BY: WJH  
 PROJECT NO. 1230

DUPLEX UNIT B  
KITCHEN  
OPTION 5

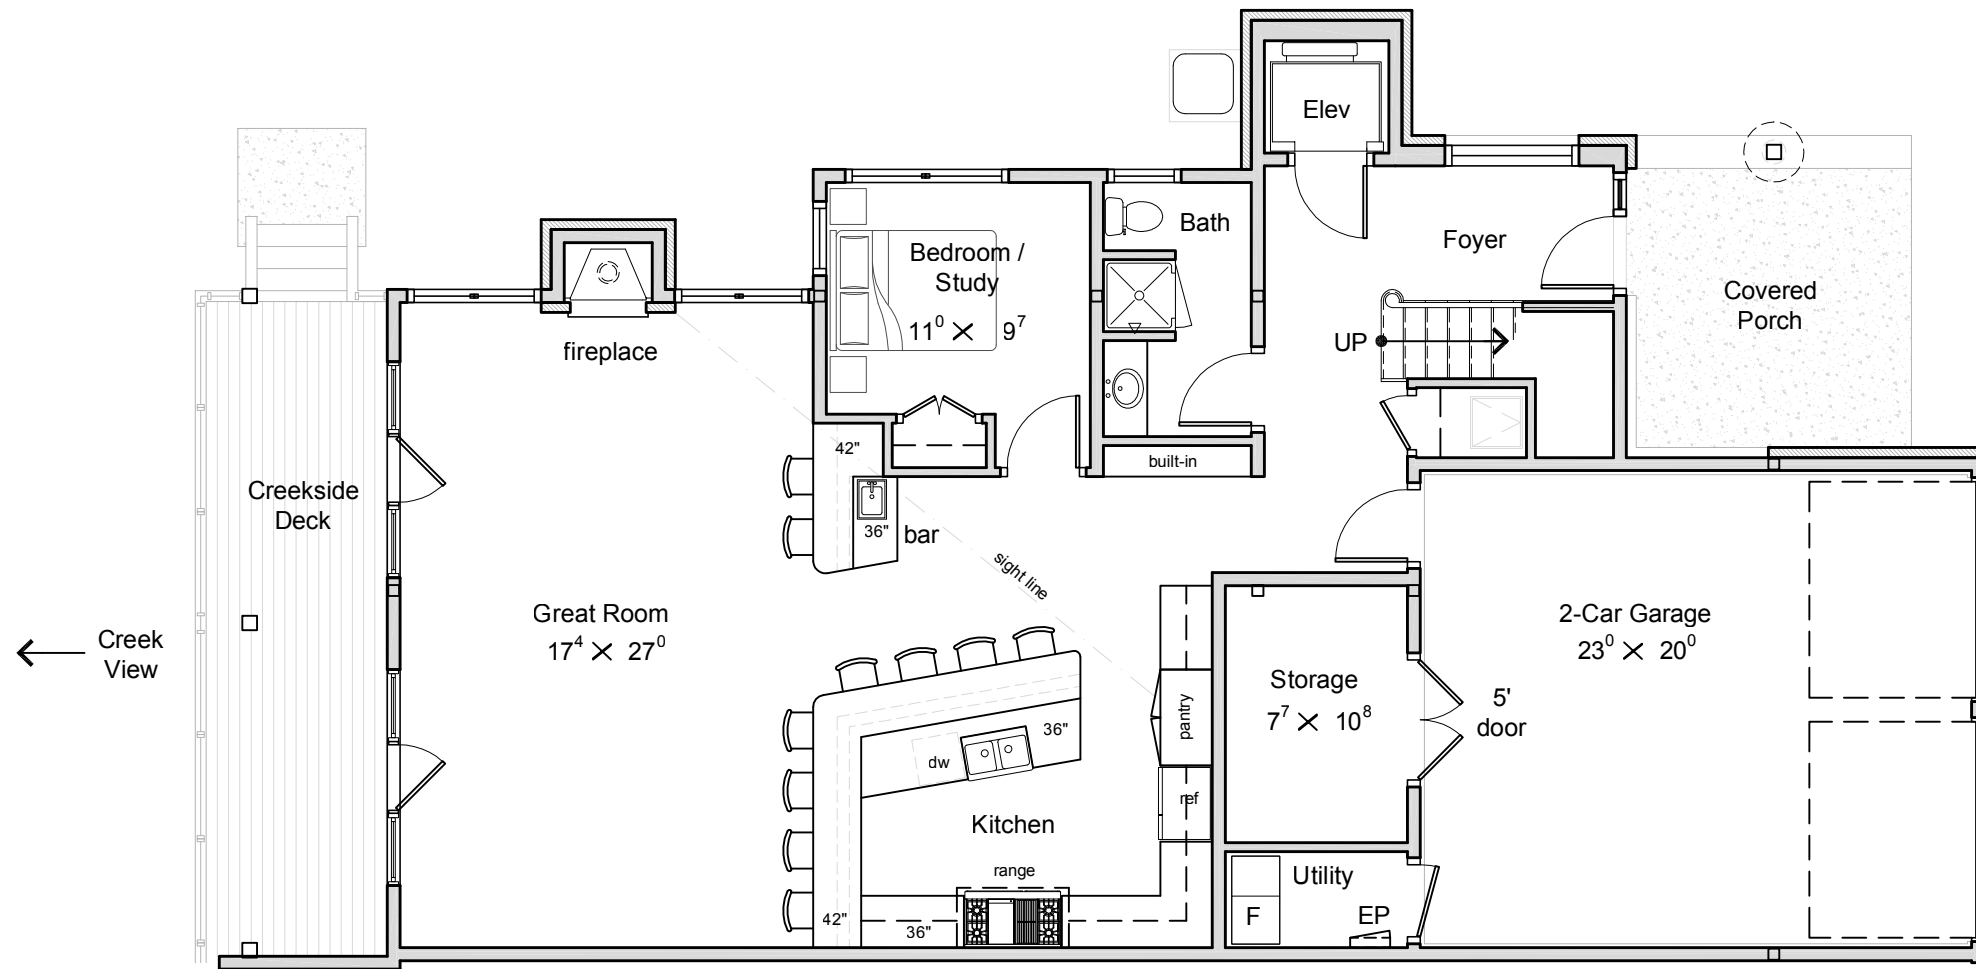

6 UNIT B: GROUND FLOOR - KITCHEN OPTION 6

1/8" = 1'-0"

**COLLABORATIVE DESIGN ARCHITECTS**  
 2300 GRANT ROAD, SUITE C, BILLINGS, MT 59102  
 T. 406.243.2443 F. 406.243.2745  
 www.collaborativedesignarchitects.com

COPYRIGHT © 2014  


PROJECT: Island at Rock Creek Duplex  
 LOCATION: Kainu Avenue Red Lodge, Montana  
 PREPARED FOR: Kieley Construction

DATE	REVISION
06JAN14	UNIT B KITCHENS

DRAWN BY: WJH  
 PROJECT NO. 1230

DUPLEX UNIT B  
 KITCHEN  
 OPTION 6